


WISTASTON MEMORIAL HALL FLOOR PLAN

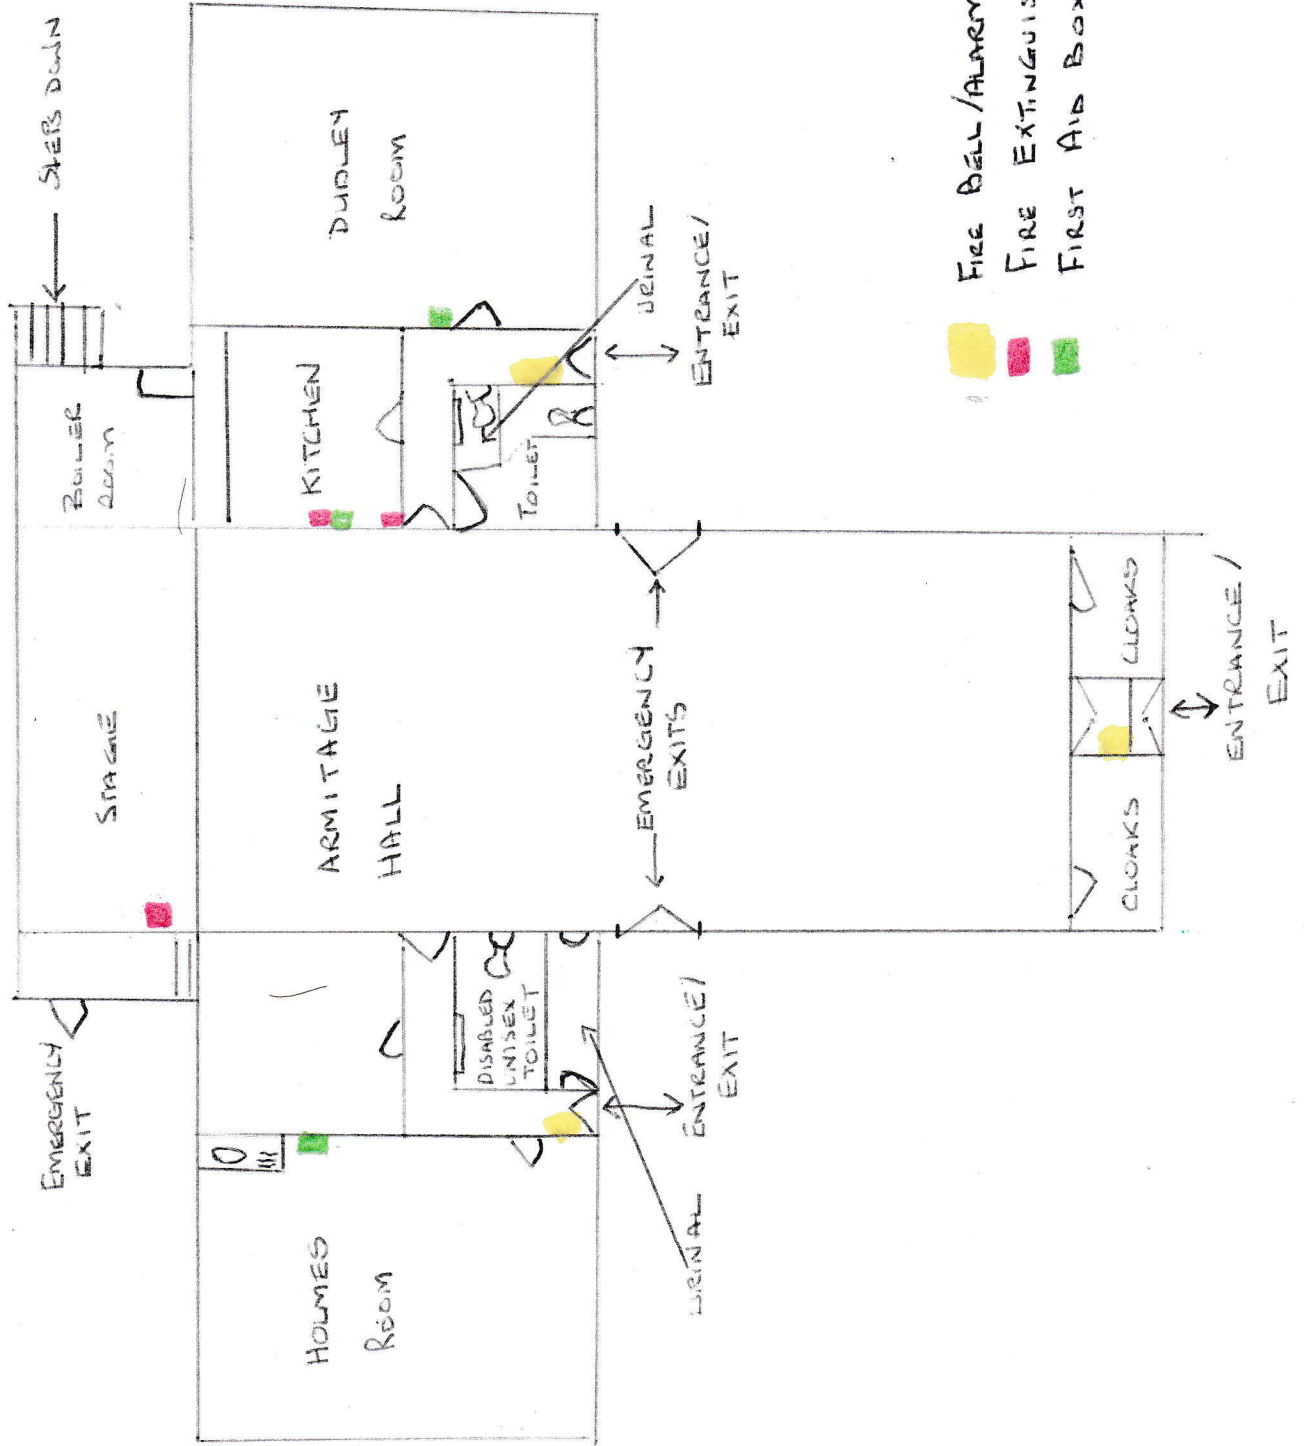

- Fire Bell/Alarm
- Fire Extinguisher
- First Aid Box